




NOTE: For details of proposed works to Stoney Lane refer to Glanville Drawing nos. 8100232 - 6102 & 6103

NOTE: For details of proposed soft and hard landscaping, and boundary treatment details refer to ACLA Drawing nos. ACLA/BFM 100, 101, 102, 103, 104, OSD & 06

NOTE: For LEAP details refer to ACLA Drawing no. ACLA/BFM 105

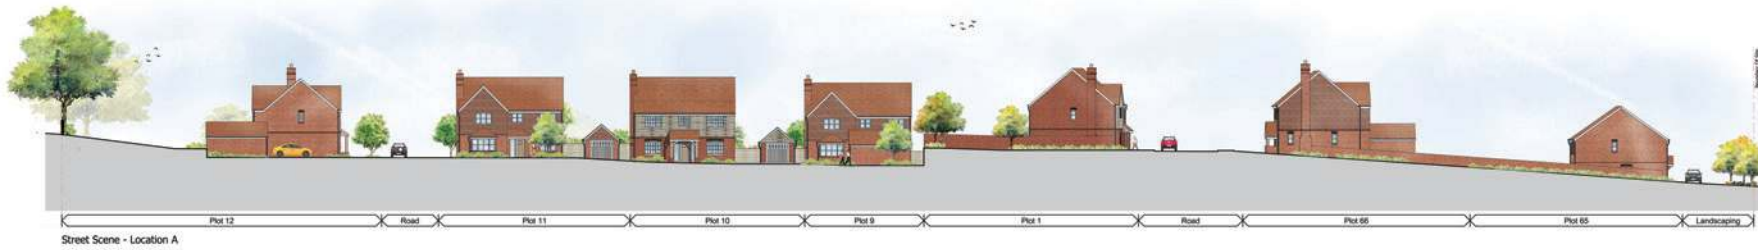


Street Scene - Location A



Site Section - Location B



Key Plan - Showing View Locations
See List

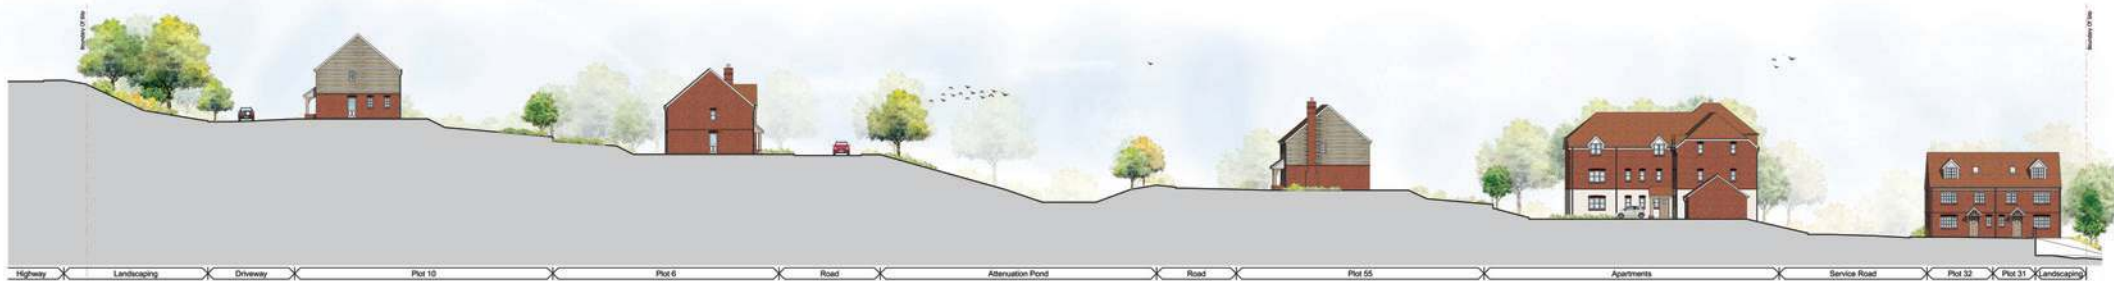

Site Section - Location C



Street Scene - Location D



Key Plan - Showing View Locations



Site Section - Location E